
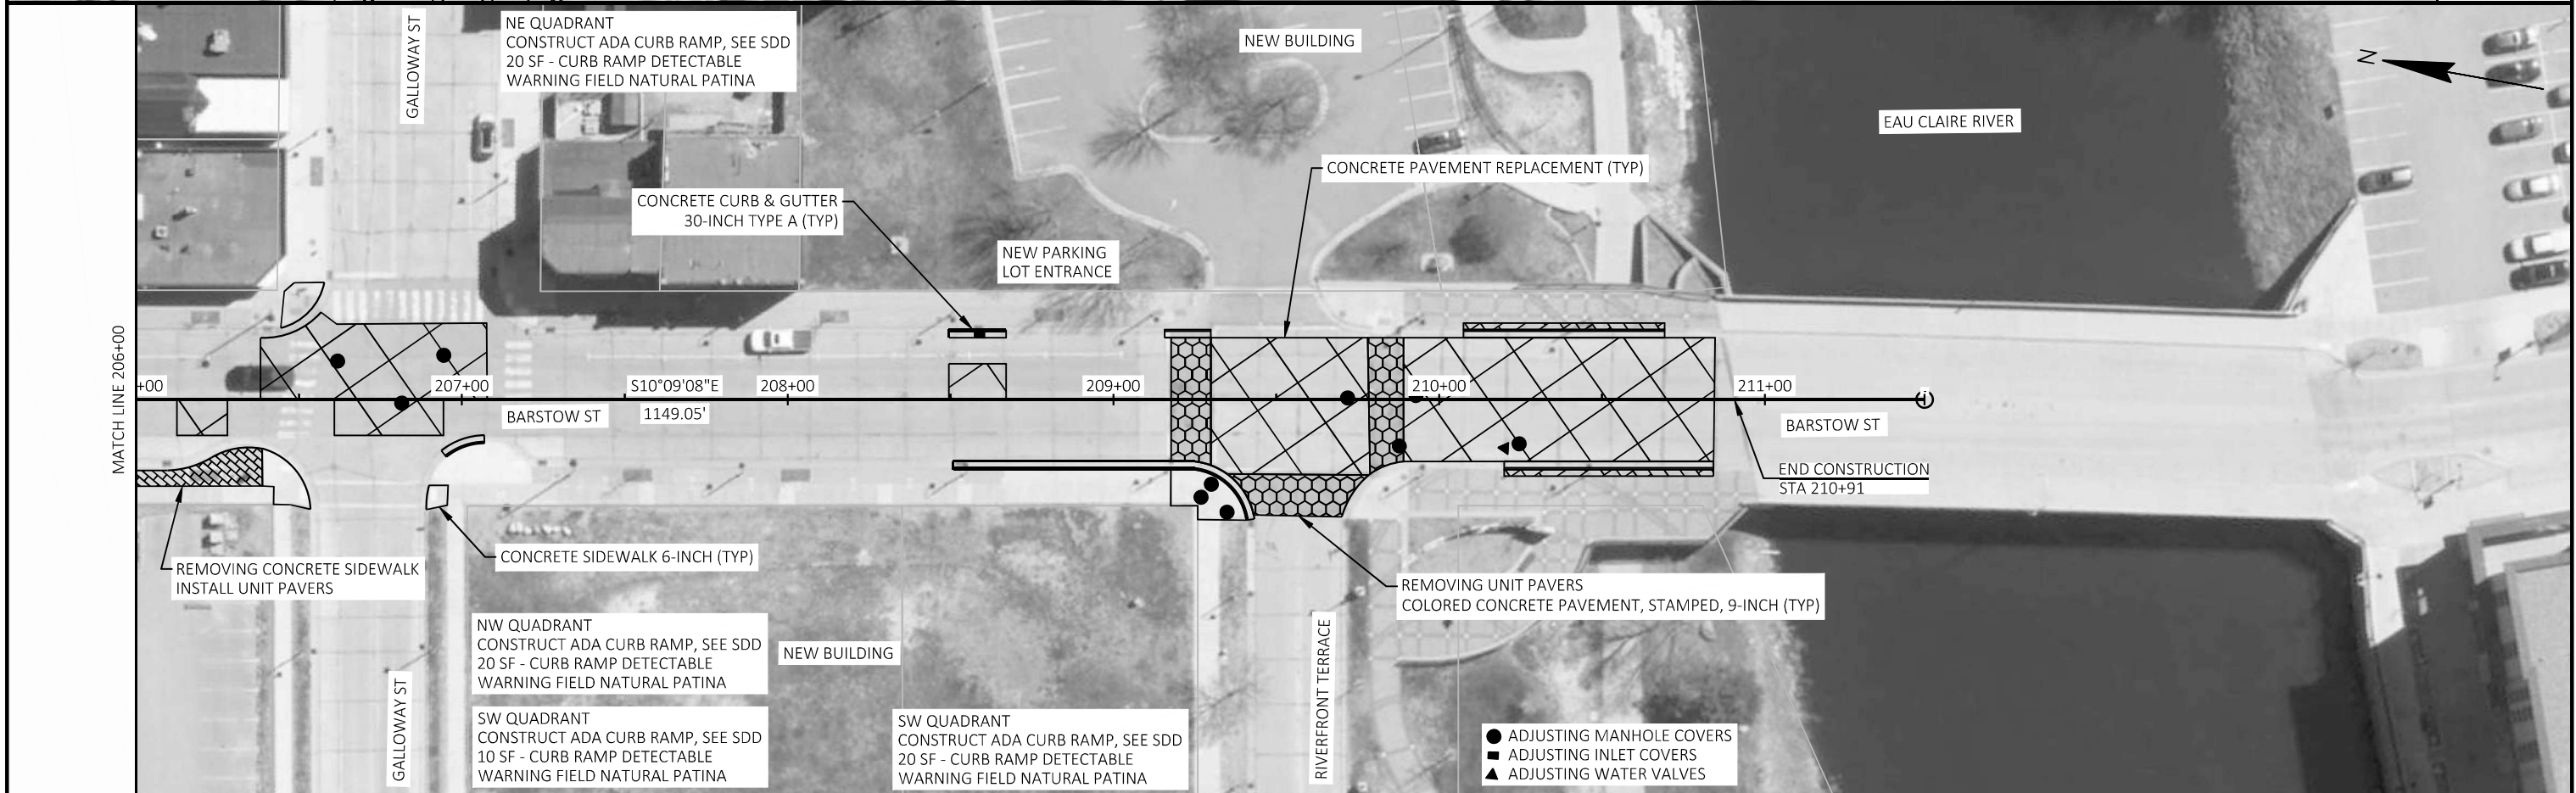


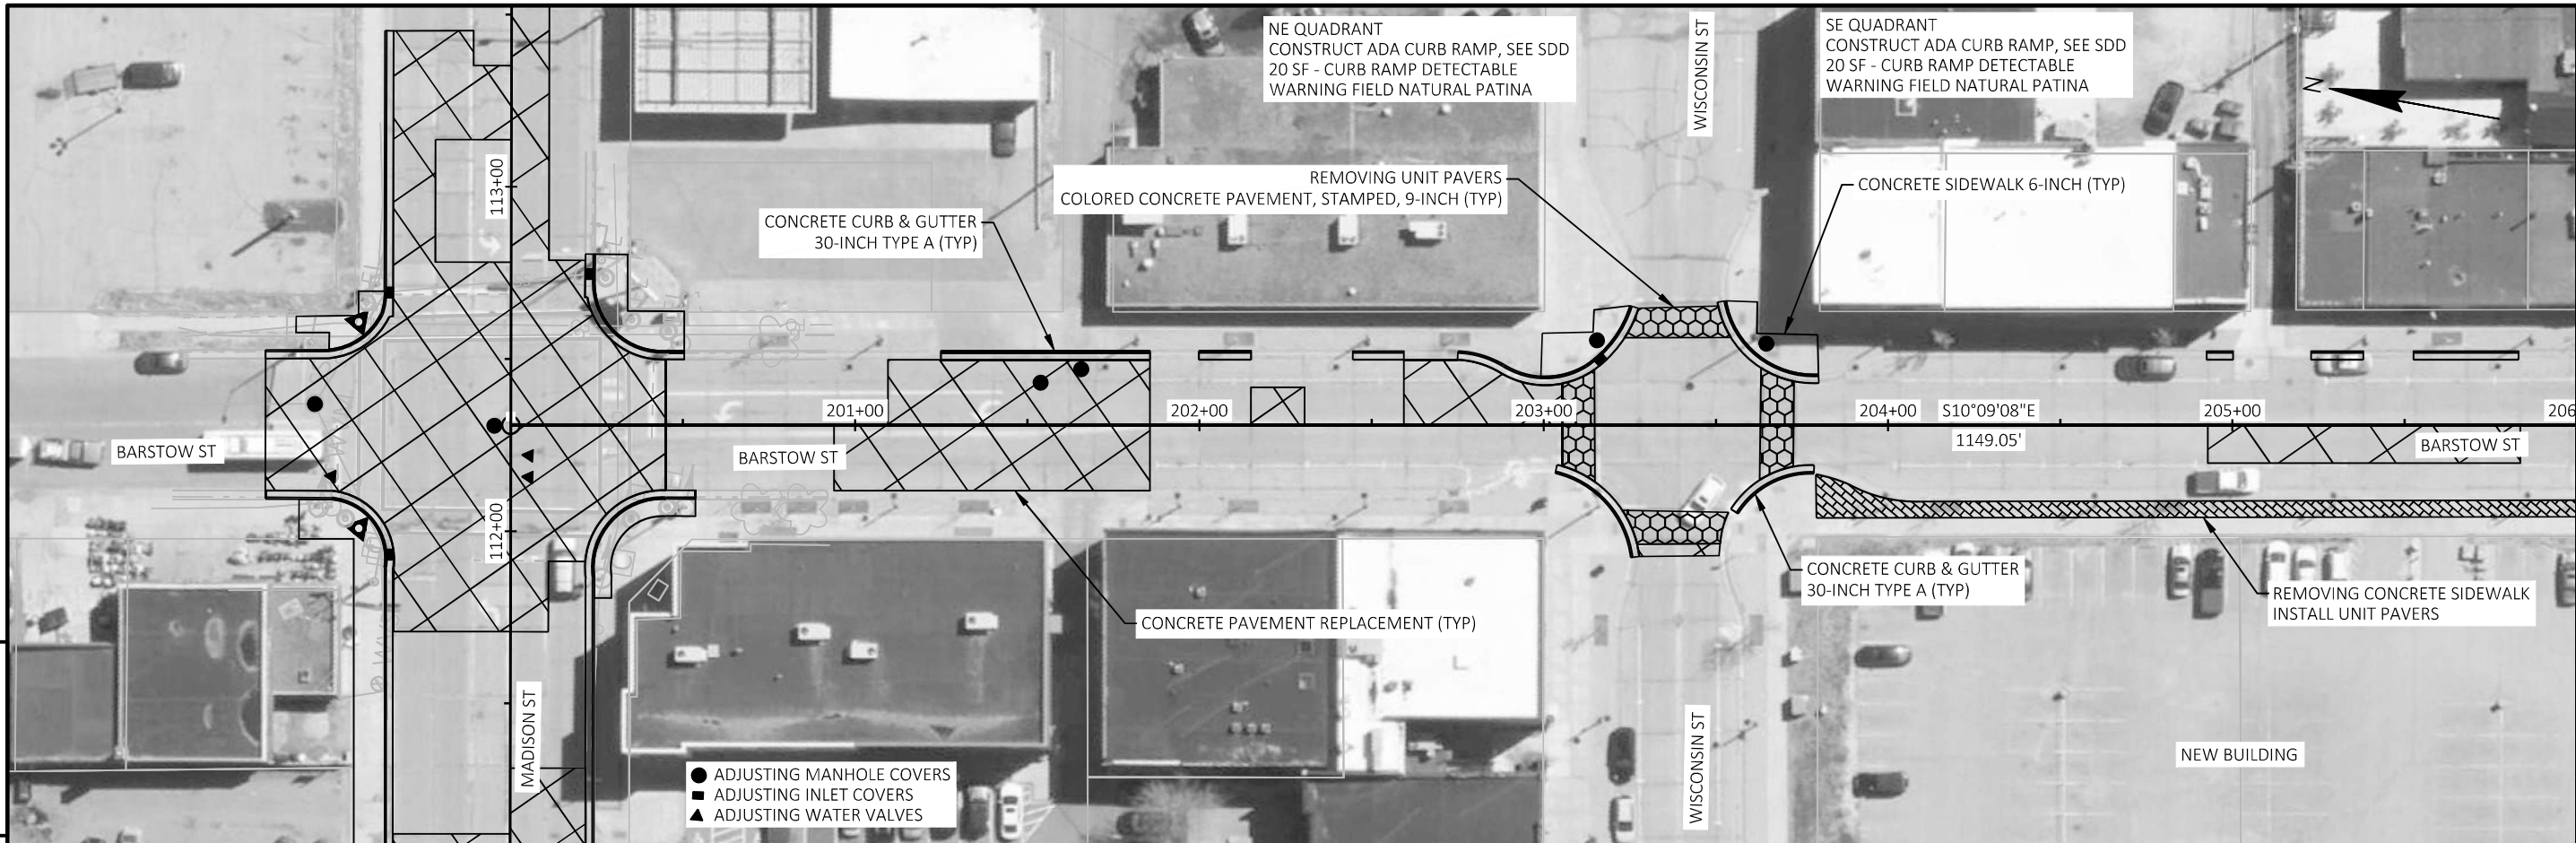

PROJECT NO: 2024-42	HWY: TID 8 REHABILITATION	COUNTY: EAU CLAIRE	BARSTOW ST	SHEET	E
---------------------	---------------------------	--------------------	------------	-------	---